


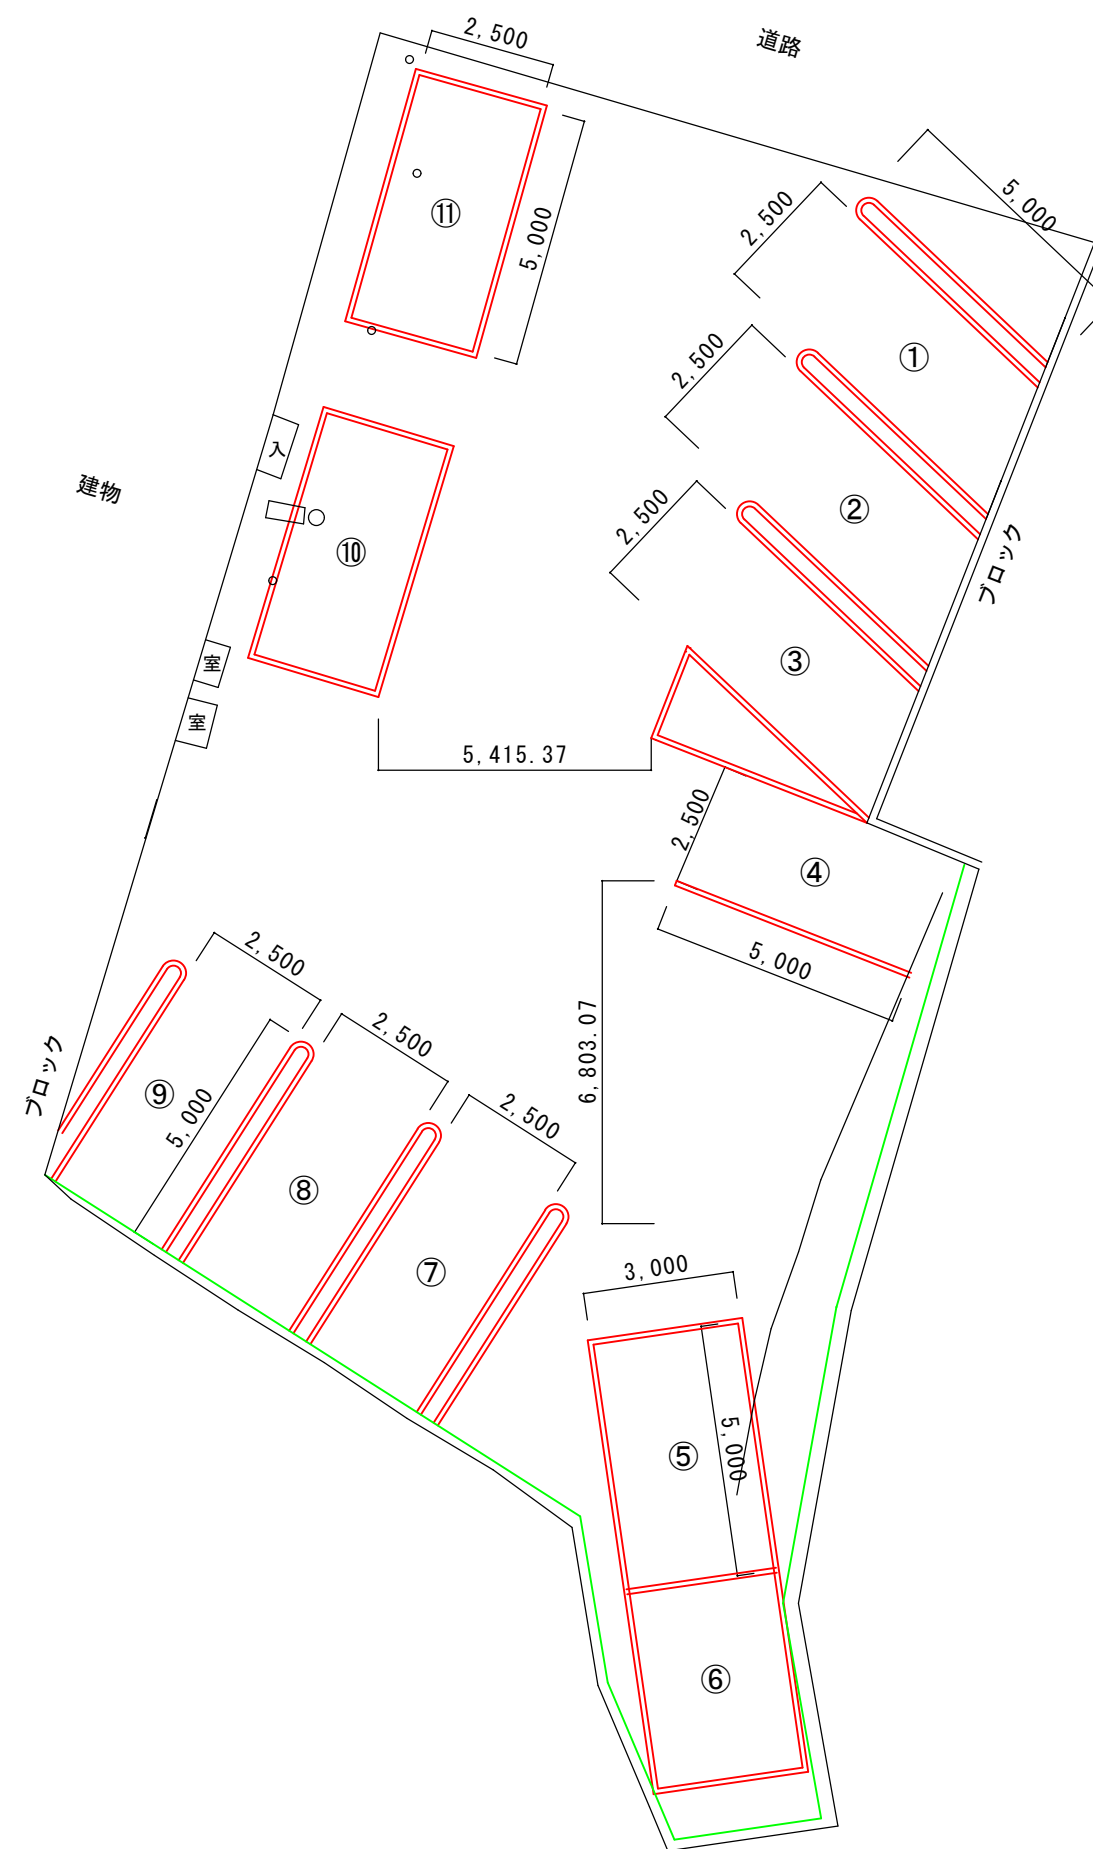

駐車場計画図 $S=1/150$